

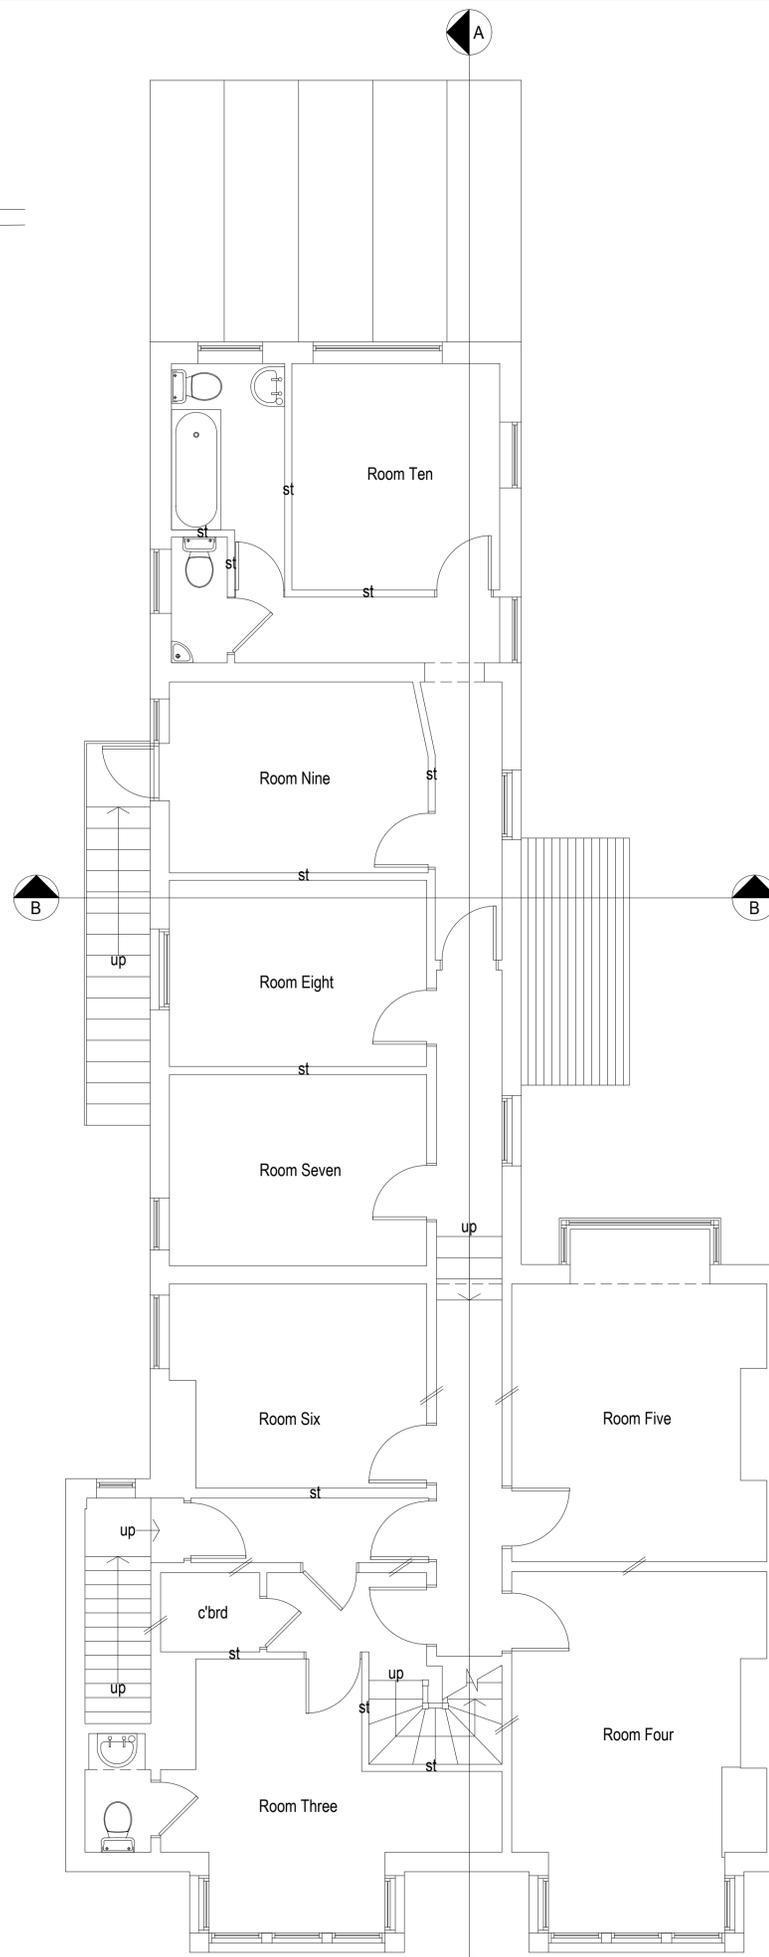



Existing Ground Floor Plan 1:50

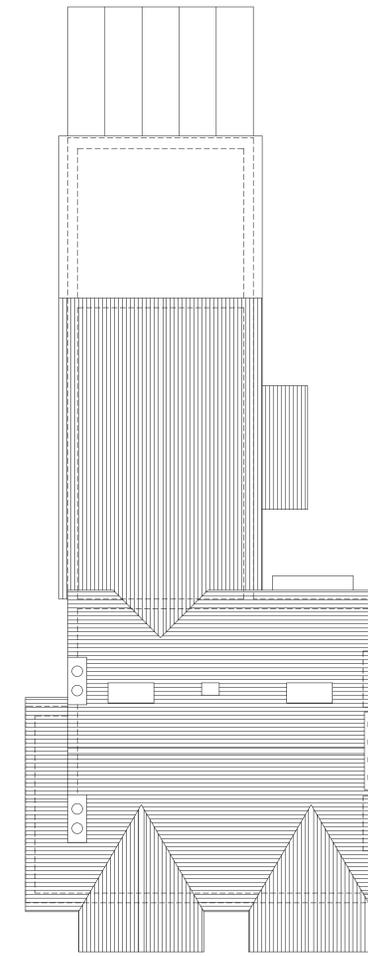

Existing First Floor Plan 1:50

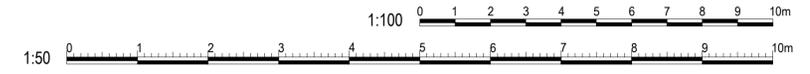

Existing Roof Plan 1:100

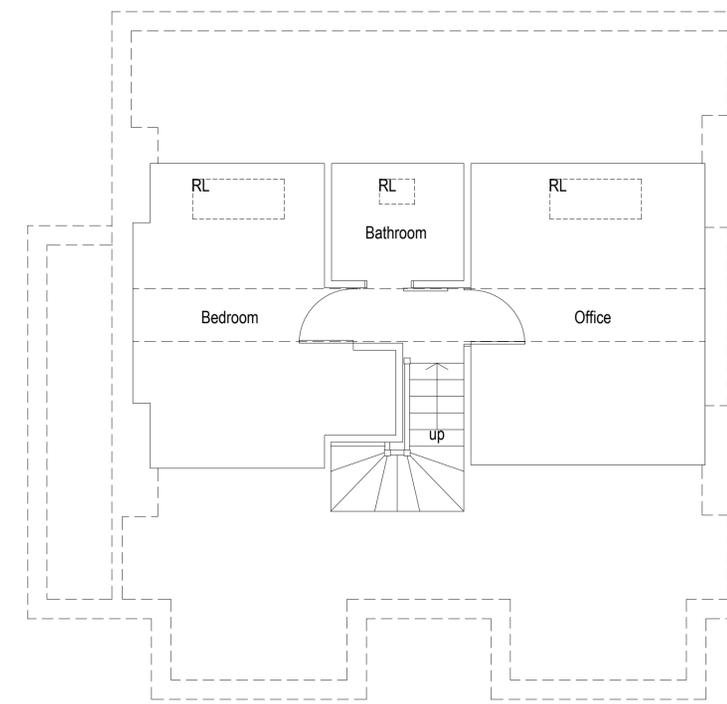

Existing Second Floor Plan 1:50

amendments	
bpm Architectural Services Ltd.	
client	72/74 Walsingham Road Ltd
project	72-74 Walsingham Road Hove East Sussex BN3 4FF
project ref.	1882 Drawing No. 01
drawing title	Existing plans
drawn by	C Darby
date	Feb 18 scale 1:50 @ A1
www.bpmnet.co.uk info@bpmnet.co.uk	
<small>Do not scale off drawing. check all dimensions on site before all work is commenced. All goods materials workmanship to conform with current building regs BBS and COP's</small>	